

MAIN FIGURE					
DATA			CO-ORDINATES		
Sides	metres	Angles of Direction	System: WG 29 ^o metres X Constants	System: WG 29 ^o metres X Constants	System: WG 29 ^o metres X Constants
AB	52,54	265,49,40	A	+87 636,61	+65 281,64
BC	19,30	280,59,30	B	+87 584,21	+65 277,82
CD	47,84	294,44,30	C	+87 565,26	+65 281,50
DE	364,93	43,50,50	D	+87 521,81	+65 301,52
EF	229,30	196,14,40	E	+87 774,61	+65 564,70
FG	18,97	214,41,00	F	+87 710,47	+65 344,56
GA	78,83	233,07,20	G	+87 699,67	+65 328,95

CO-ORDINATES					
System: WG 29 ^o metres X Constants			System: WG 29 ^o metres X Constants		
BLOCK CORNERS			TRIGONOMETRICAL BEACONS		
A1	+87 661,80	+65 300,55	Δ 181	+89 491,90	+66 507,01
A2	+87 662,92	+65 308,89	PRE 1		
A3	+87 650,62	+65 324,72	Δ 91	+84 474,51	+66 649,03
A4	+87 643,61	+65 325,60	ROOIHUISKRAAL RES		
A5	+87 633,79	+65 338,23	REFERENCE MARKS		
A6	+87 634,67	+65 345,25	RM1	+87 686,03	+65 317,38
A7	+87 647,30	+65 355,06	RM2	+87 737,00	+65 432,17
A8	+87 654,32	+65 354,18	AREAS		
A9	+87 664,14	+65 341,55	Erf number	Square Metres	
A10	+87 663,26	+65 334,53	4166	8817	
A11	+87 675,72	+65 318,49	4167	1,4920 hectares	
A12	+87 684,20	+65 317,35			

SERVITUDE		
S1	+87 715,93	+65 363,29
S2	+87 632,42	+65 416,67
S3	+87 560,61	+65 341,91

BEACON DESCRIPTION
 S2 : Inside wall corner
 RM1, RM2 : Top of Fire Hydrant
 All others : 12mm iron peg


SERVITUDE NOTE
 1. Erven 4166 and 4167 are subject to a municipal servitude 3,00 metres wide as indicated in favour of the local authority.

GENERAL PLAN
 OF THE TOWNSHIP OF
THE REEDS EXTENSION 30
 COMPRISING 2 ERVEN, NUMBERED 4166 AND 4167
 AND THE STREET
 SITUATED ON PORTION 110 OF THE FARM BRAKFRONTEIN No. 399 - JR
 VIDE DIAGRAM S.G. No. DEED OF TRANSFER No.

PROVINCE : GAUTENG

SCALE 1 : 750

SURVEYED IN AUGUST AND OCTOBER 2002, AND JULY 2003.
 A.C. CALOGERO (PLS 1039-D) PROFESSIONAL LAND SURVEYOR

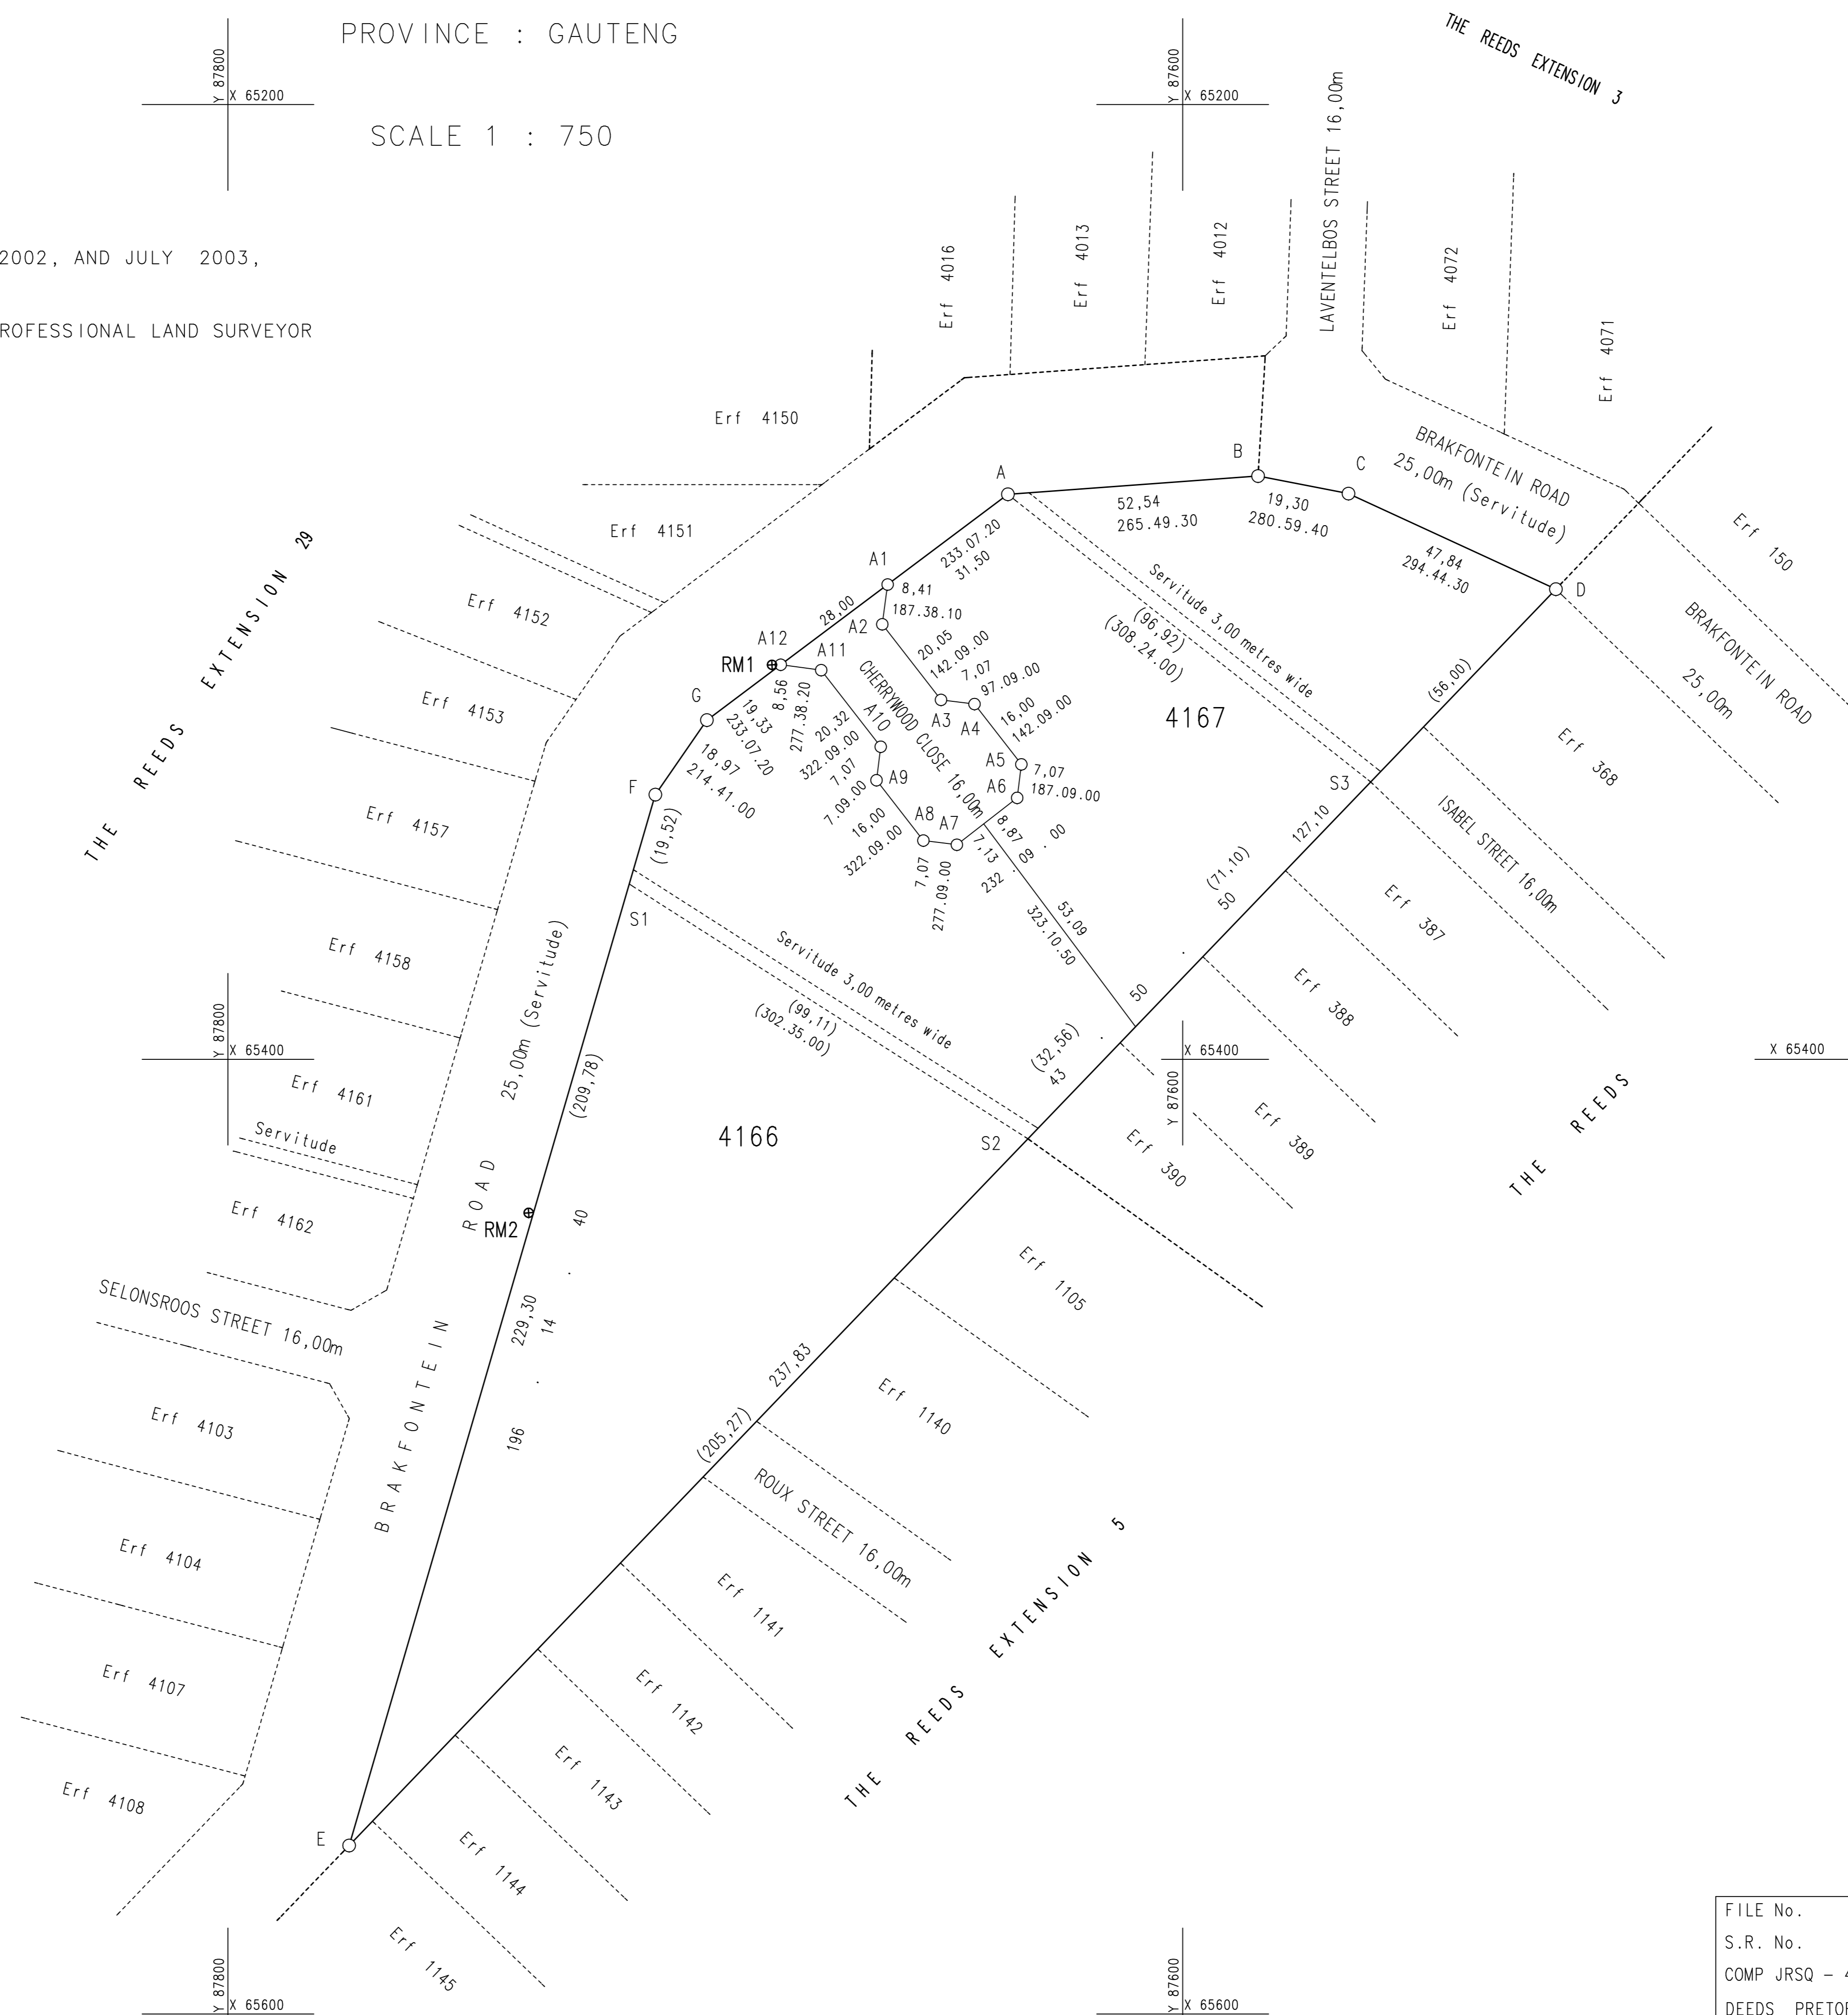

SG No
Approved
for Surveyor-General

FILE No.
S.R. No.
COMP JRSQ - 43
DEEDS PRETORIA