


GENERAL PLAN
(COMPRISING OF 2 SHEETS)
OF THE TOWNSHIP OF
RUA VISTA EXTENSION 25
PROVINCE OF GAUTENG
SCALE 1 : 500

SURVEYED IN OCTOBER 2005, APRIL 2015 AND APRIL 2016 BY ME

A.C. Calogero
A.C. CALOGERO (PLS 1039-D) PROFESSIONAL LAND SURVEYOR

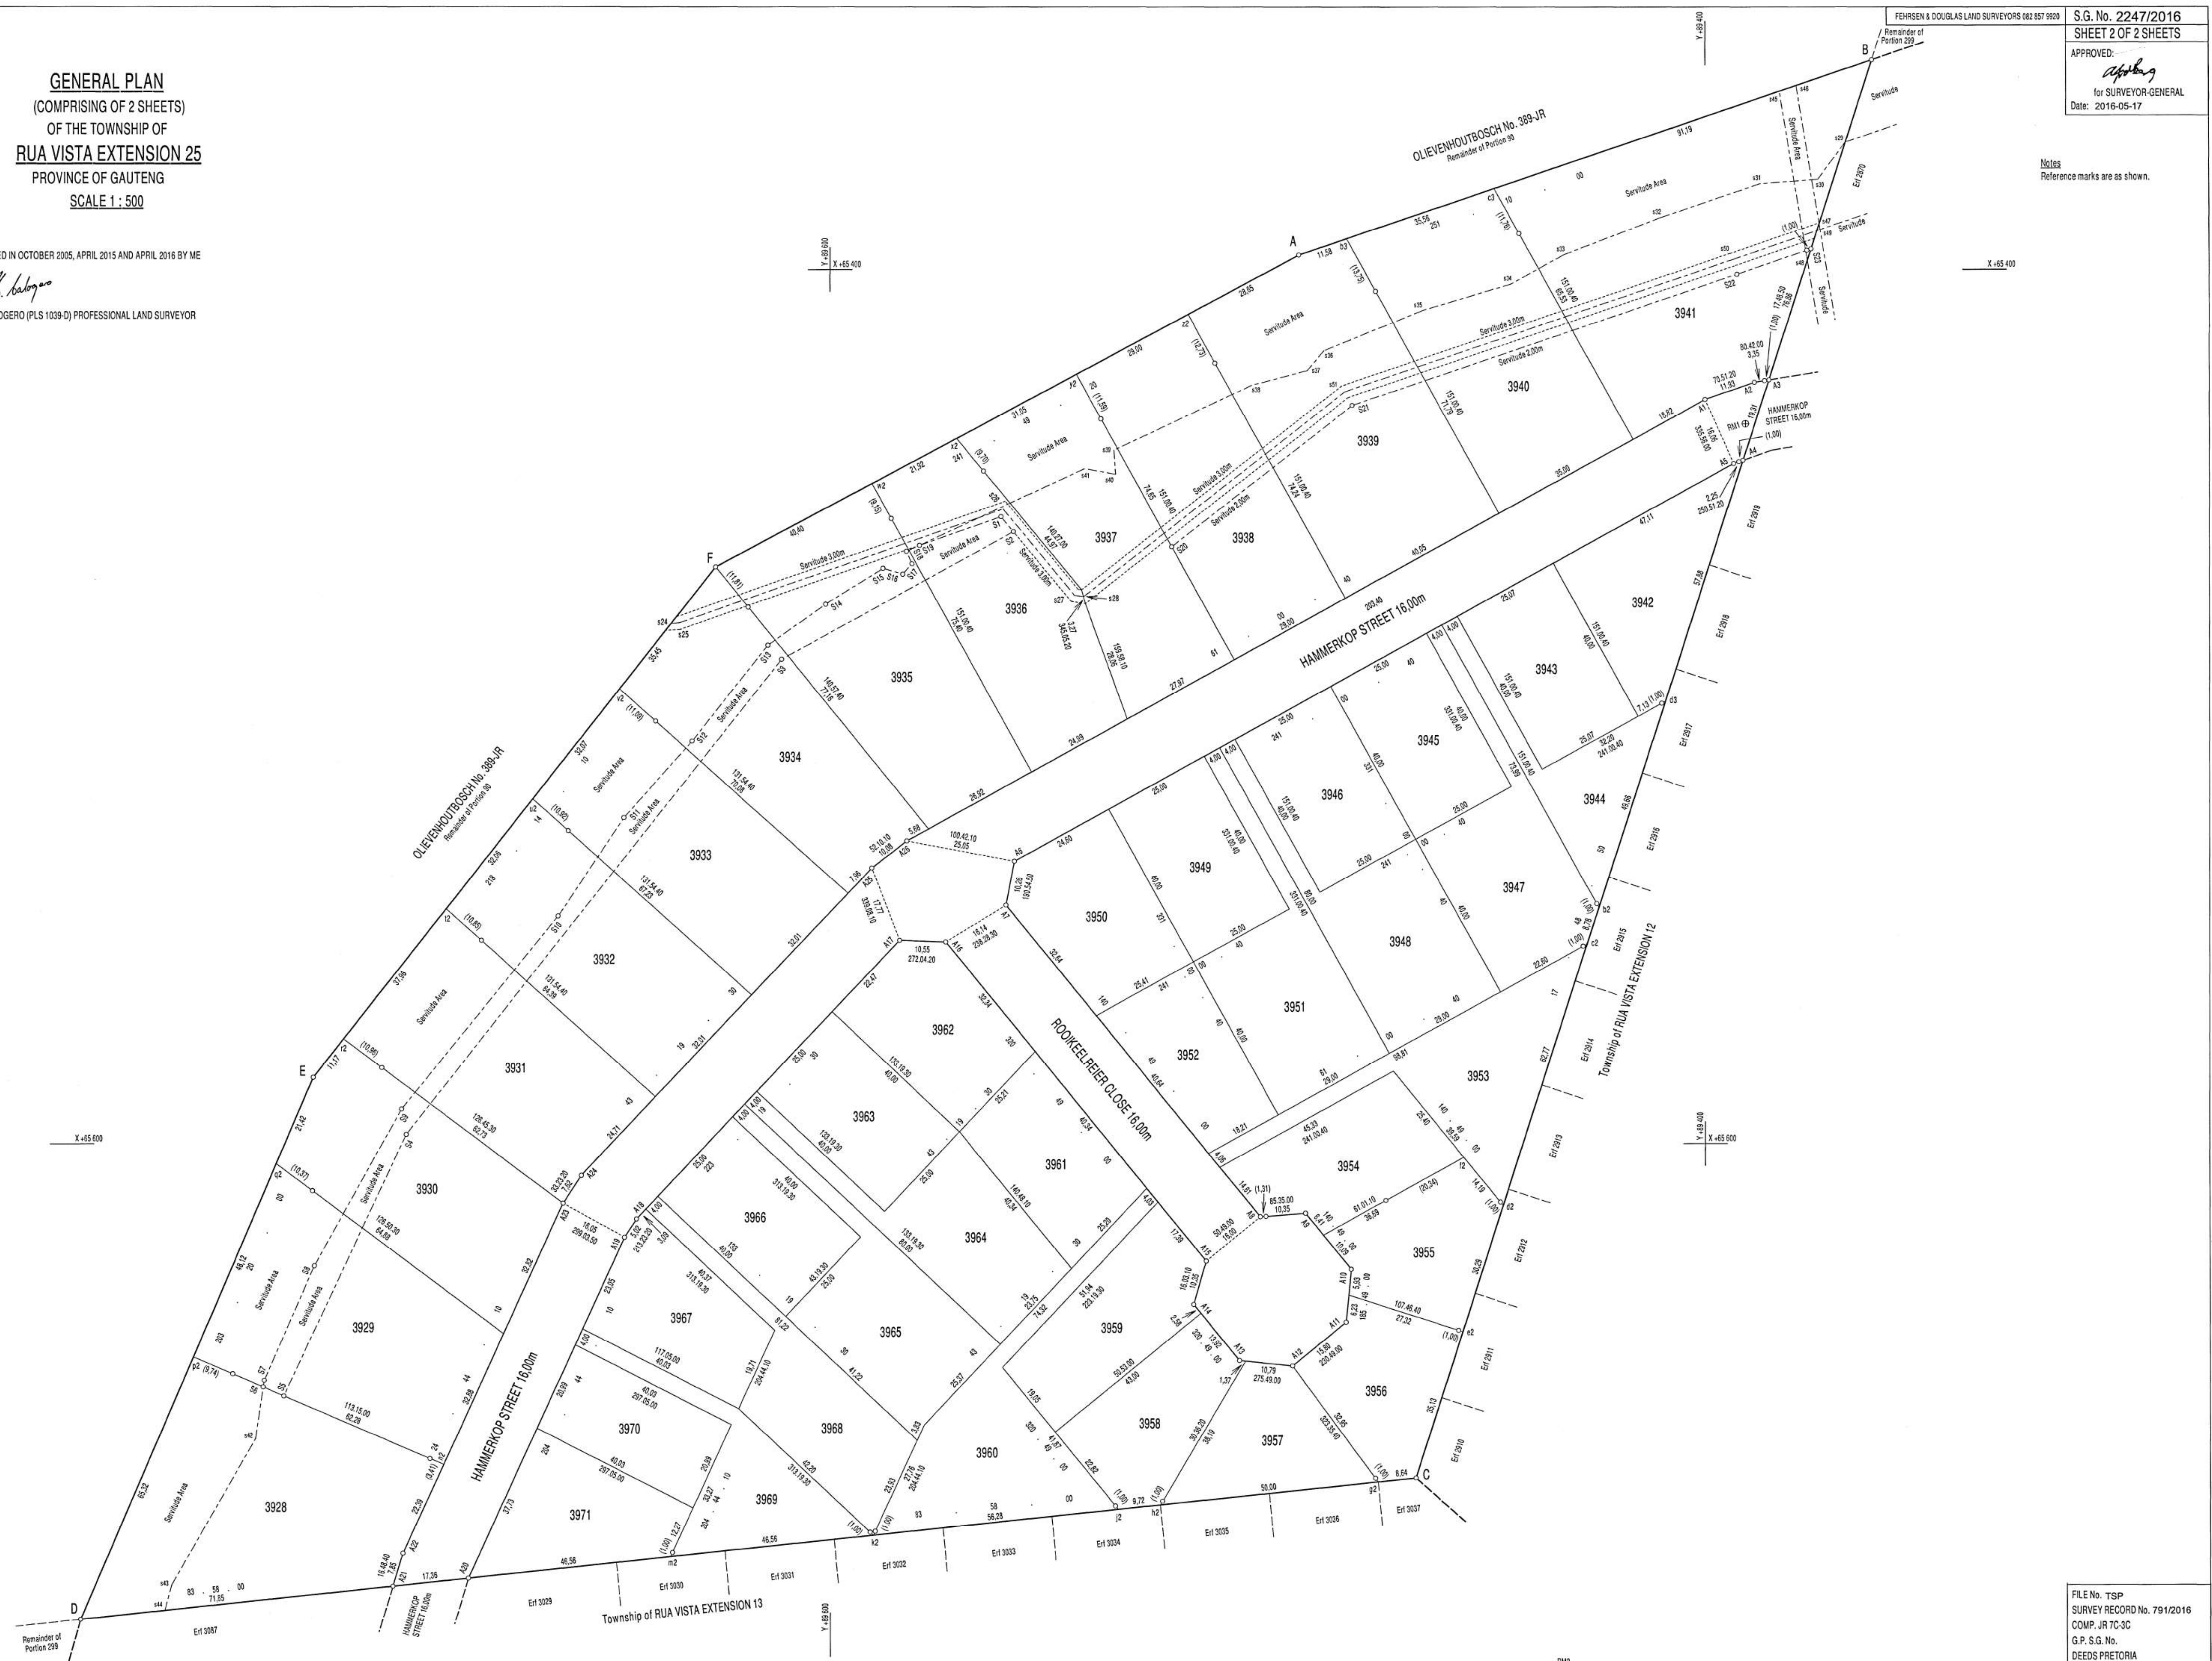

S.G. No. 2247/2016
SHEET 2 OF 2 SHEETS
APPROVED: *A.C. Calogero*
for SURVEYOR-GENERAL
Date: 2016-05-17

Notes
Reference marks are as shown.

FILE No. TSP
SURVEY RECORD No. 791/2016
COMP. JR 7C-3C
G.P. S.G. No.
DEEDS PRETORIA