

MAIN FIGURE					
DATA			CO-ORDINATES		
AB	21,62	287,01.00	A	+87 863,28	+65 115,39
BC	120,00	317,76,40	B	+87 842,61	+65 121,72
CD	43,51	308,54,20	C	+87 761,20	+65 209,88
DE	75,62	359,59,50	D	+87 726,57	+65 235,88
EF	61,54	269,59,40	E	+87 726,57	+65 251,50
FG	20,57	1,38,50	F	+87 665,03	+65 251,49
GH	24,85	233,07,20	G	+87 665,62	+65 272,16
HJ	63,21	265,49,40	H	+87 645,75	+65 257,25
JK	25,22	3,24,30	J	+87 582,71	+65 252,65
KL	52,54	85,49,40	K	+87 584,28	+65 277,82
LM	78,83	53,07,20	L	+87 636,61	+65 281,64
MN	18,97	34,41,00	M	+87 699,67	+65 328,95
NP	229,30	16,14,40	N	+87 710,47	+65 344,56
PQ	428,52	43,50,50	P	+87 774,61	+65 564,70
QR	95,97	194,20,30	Q	+88 071,32	+65 873,60
RS	113,00	196,38,00	R	+88 062,41	+65 832,75
ST	63,36	210,19,40	S	+88 030,07	+65 730,48
TU	21,47	240,54,10	T	+87 998,08	+65 675,79
UV	75,72	284,47,50	U	+87 979,32	+65 665,35
VW	25,23	187,04,30	V	+87 964,70	+65 669,21
WX	11,73	104,47,50	W	+87 961,59	+65 644,17
XY	21,06	150,40,20	X	+87 972,93	+65 647,18
YZ	61,85	180,41,50	Y	+87 983,25	+65 622,82

CO-ORDINATES			CO-ORDINATES		
BLOCK CORNERS			TRIGONOMETRICAL BEACONS		
A1	+87 774,59	+65 475,25	△		
A2	+87 778,71	+65 467,96			
A3	+87 827,48	+65 455,14	△		
A4	+87 823,82	+65 453,00			
A5	+87 821,27	+65 443,33			

REFERENCE MARKS

--	--	--

AREAS

--	--	--

A16	+87 841,02	+65 461,58
A17	+87 850,79	+65 457,28
A18	+87 881,50	+65 574,45
A19	+87 881,88	+65 580,45
A20	+87 877,17	+65 585,06
A21	+87 877,37	+65 601,06
A22	+87 882,43	+65 606,00
A23	+87 888,43	+65 605,80
A24	+87 903,36	+65 600,74
A25	+87 903,17	+65 584,75
A26	+87 893,66	+65 579,37
A27	+87 897,58	+65 572,29
A28	+87 810,96	+65 243,01
A29	+87 813,33	+65 232,80
A30	+87 891,48	+65 213,45
A31	+87 898,46	+65 213,17
A32	+87 849,32	+65 201,42
A33	+87 849,04	+65 194,35
A34	+87 857,28	+65 183,50
A35	+87 880,22	+65 183,78
A36	+87 819,36	+65 195,53
A37	+87 819,64	+65 202,60
A38	+87 763,32	+65 263,59
A39	+87 756,21	

AREAS

--	--	--

GENERAL PLAN

(COMPRISING 2 SHEETS)

OF THE TOWNSHIP OF
THE REEDS EXTENSION 29

COMPRISING 64 ERVEN NUMBERED 4102 TO 4165

AND THE STREETS

SITUATED ON PORTION 106 OF THE FARM BRAKFontein No. 399 – JR

VIDE DIAGRAM S.G. No.

DEED OF TRANSFER No.

PROVINCE : GAUTENG

SURVEYED IN OCTOBER 2002

A.C. CALOGERO (PLS 1039-D) PROFESSIONAL LAND SURVEYOR

SG No


SHEET No. 1

GENERAL PLAN
(COMPRISING SHEETS 1 - 2)
OF THE TOWNSHIP OF
THE REEDS EXTENSION 29
PROVINCE : GAUTENG
SCALE 1 : 750

SURVEYED IN OCTOBER 2002 BY ME

A.C. CALOGERO (PLS 1039-D) PROFESSIONAL LAND SURVEYOR

SG No
SHEET No. 2
Approved
for Surveyor-General

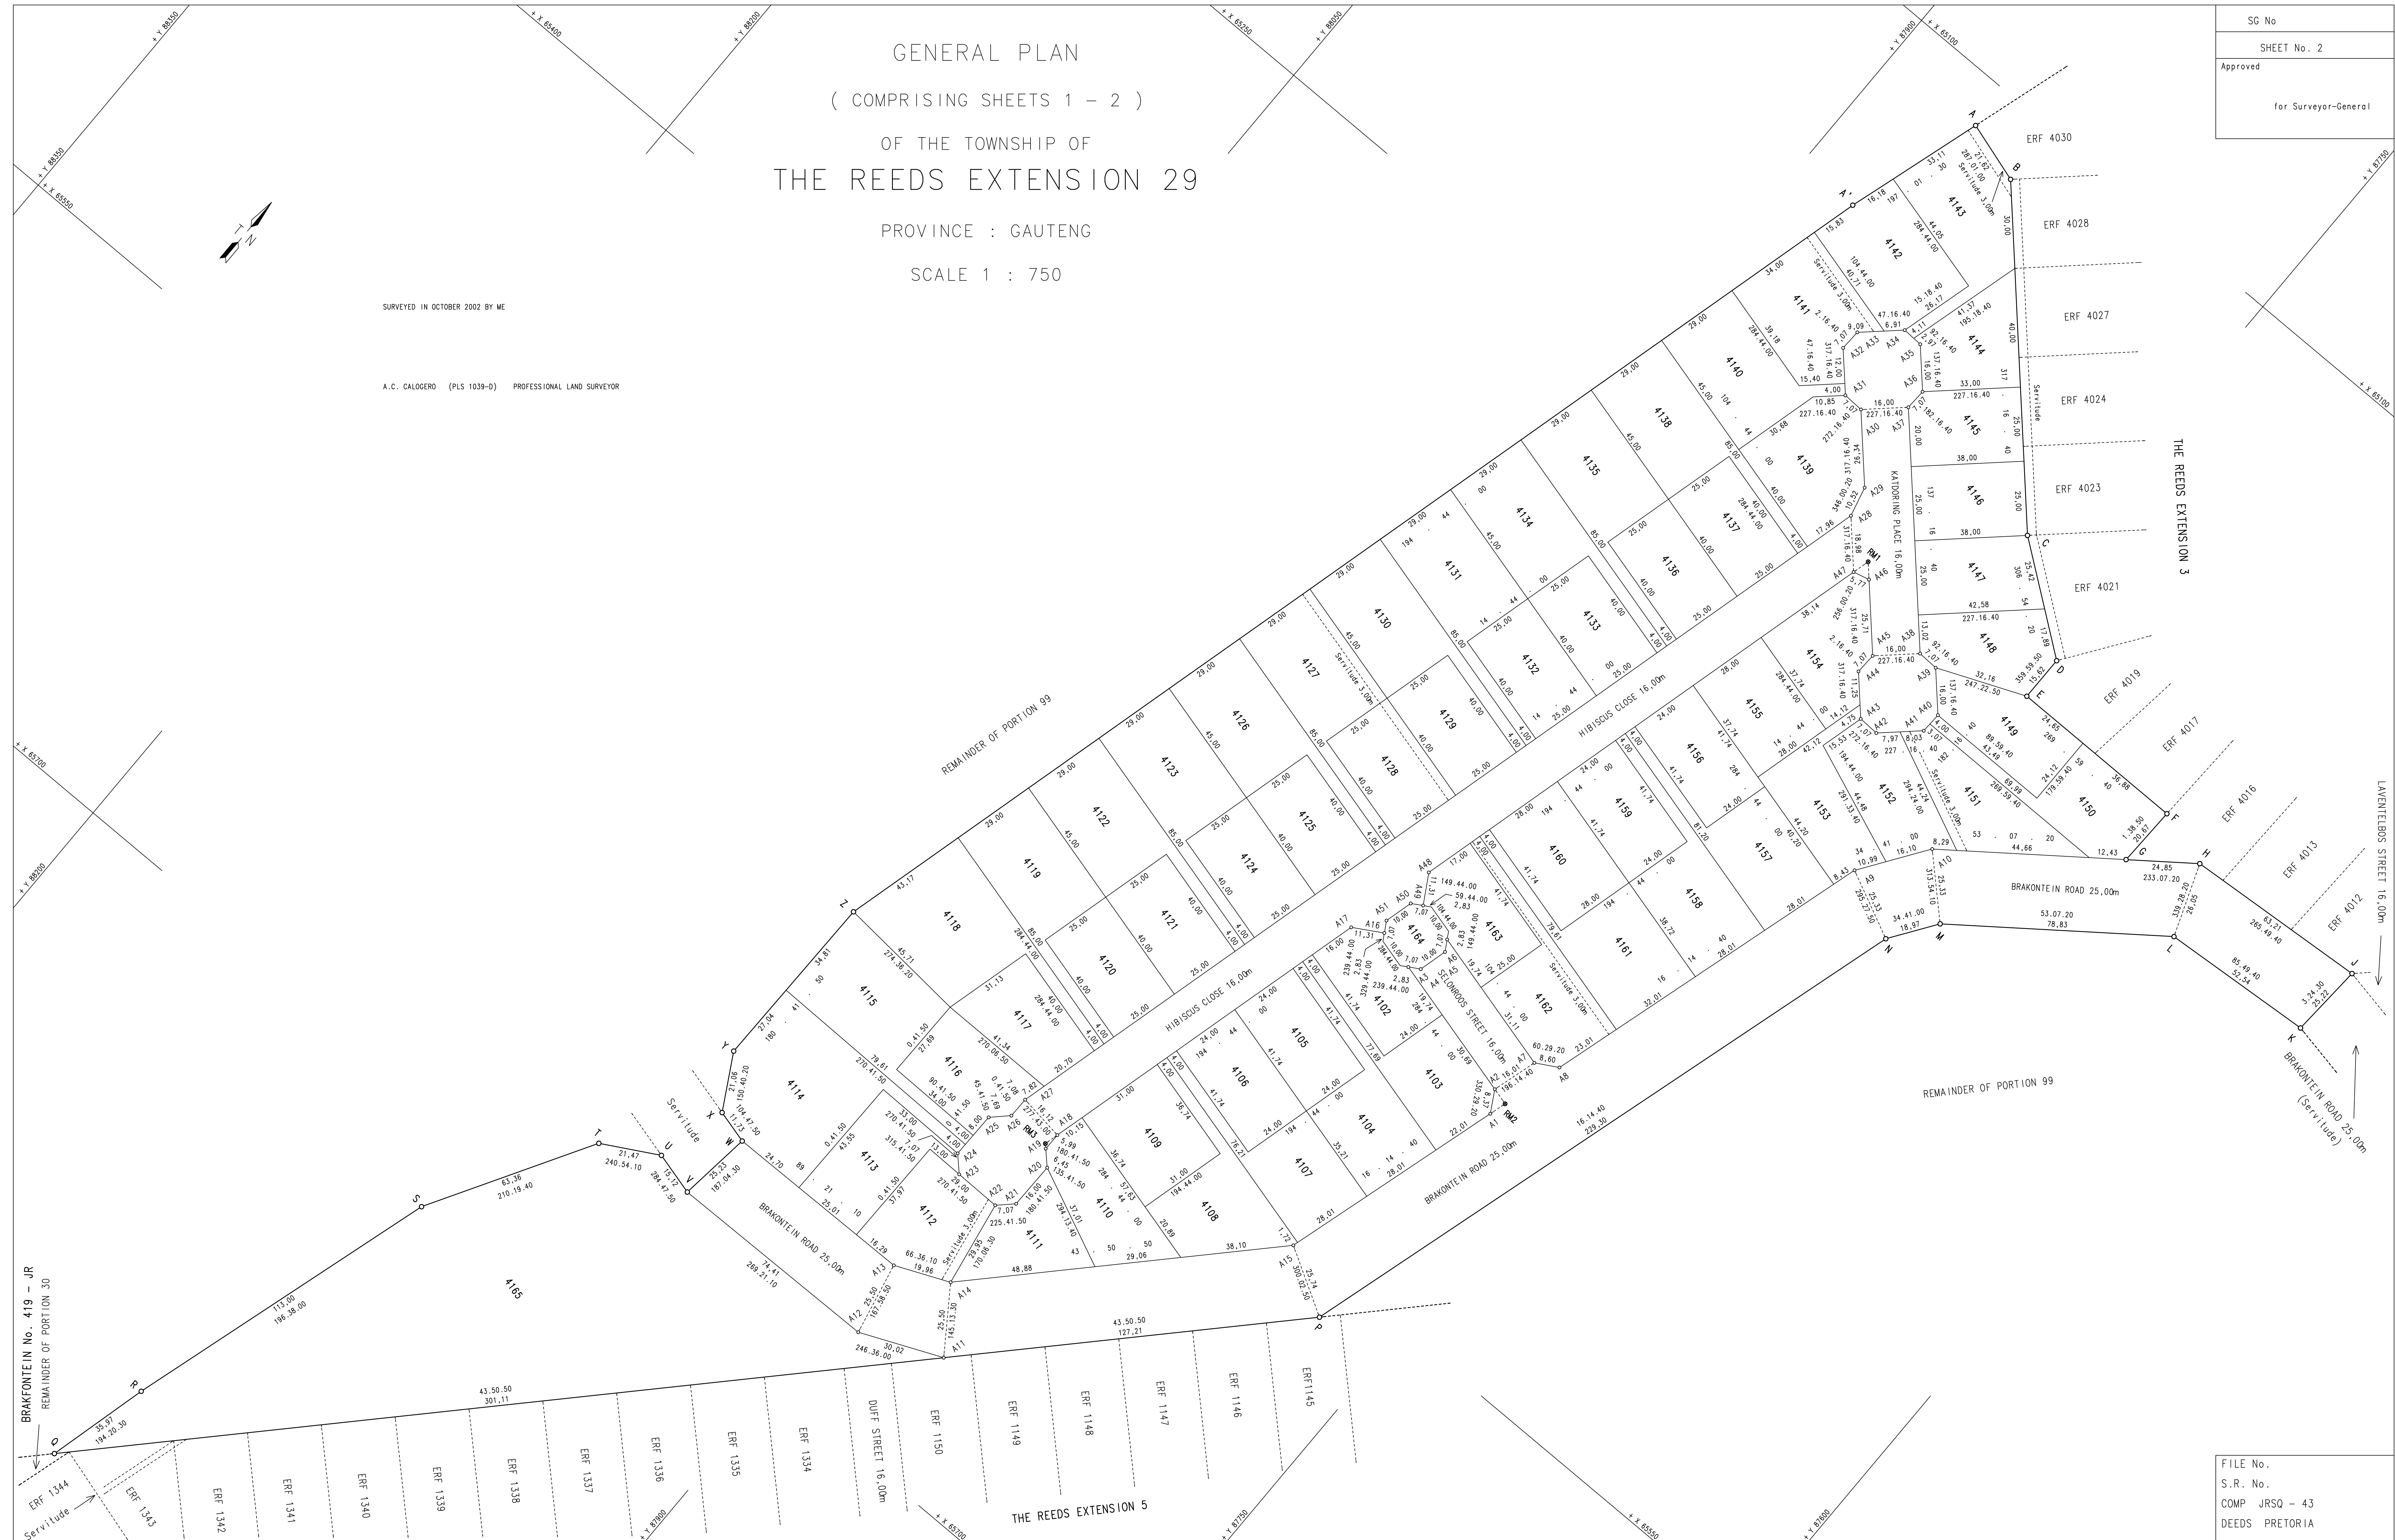

FILE No.
S.R. No.
COMP JRSQ - 43
DEEDS PRETORIA